

J. W. Neathery

Presents

A "Texas Arts & Crafts" Home in High Meadow Ranch



J.W. NEATHERY

Diamond Oaks, High Meadow Ranch

4371 Square Feet - 1 Acre

4 Bedrooms ~ 4 Full Baths ~ 1 Half Bath

Formal Dining Room, Study with Plasma Television


Outdoor Living with Summer Kitchen and Fireplace

Game Room with additional Bonus Room (Media or Storage)

~ 3 Car Garage ~

Contact J. W. Neathery for more details
www.jwneathery.com 281-259-7607

Ask for Debbie Eldridge, Cell: (281) 802-3658

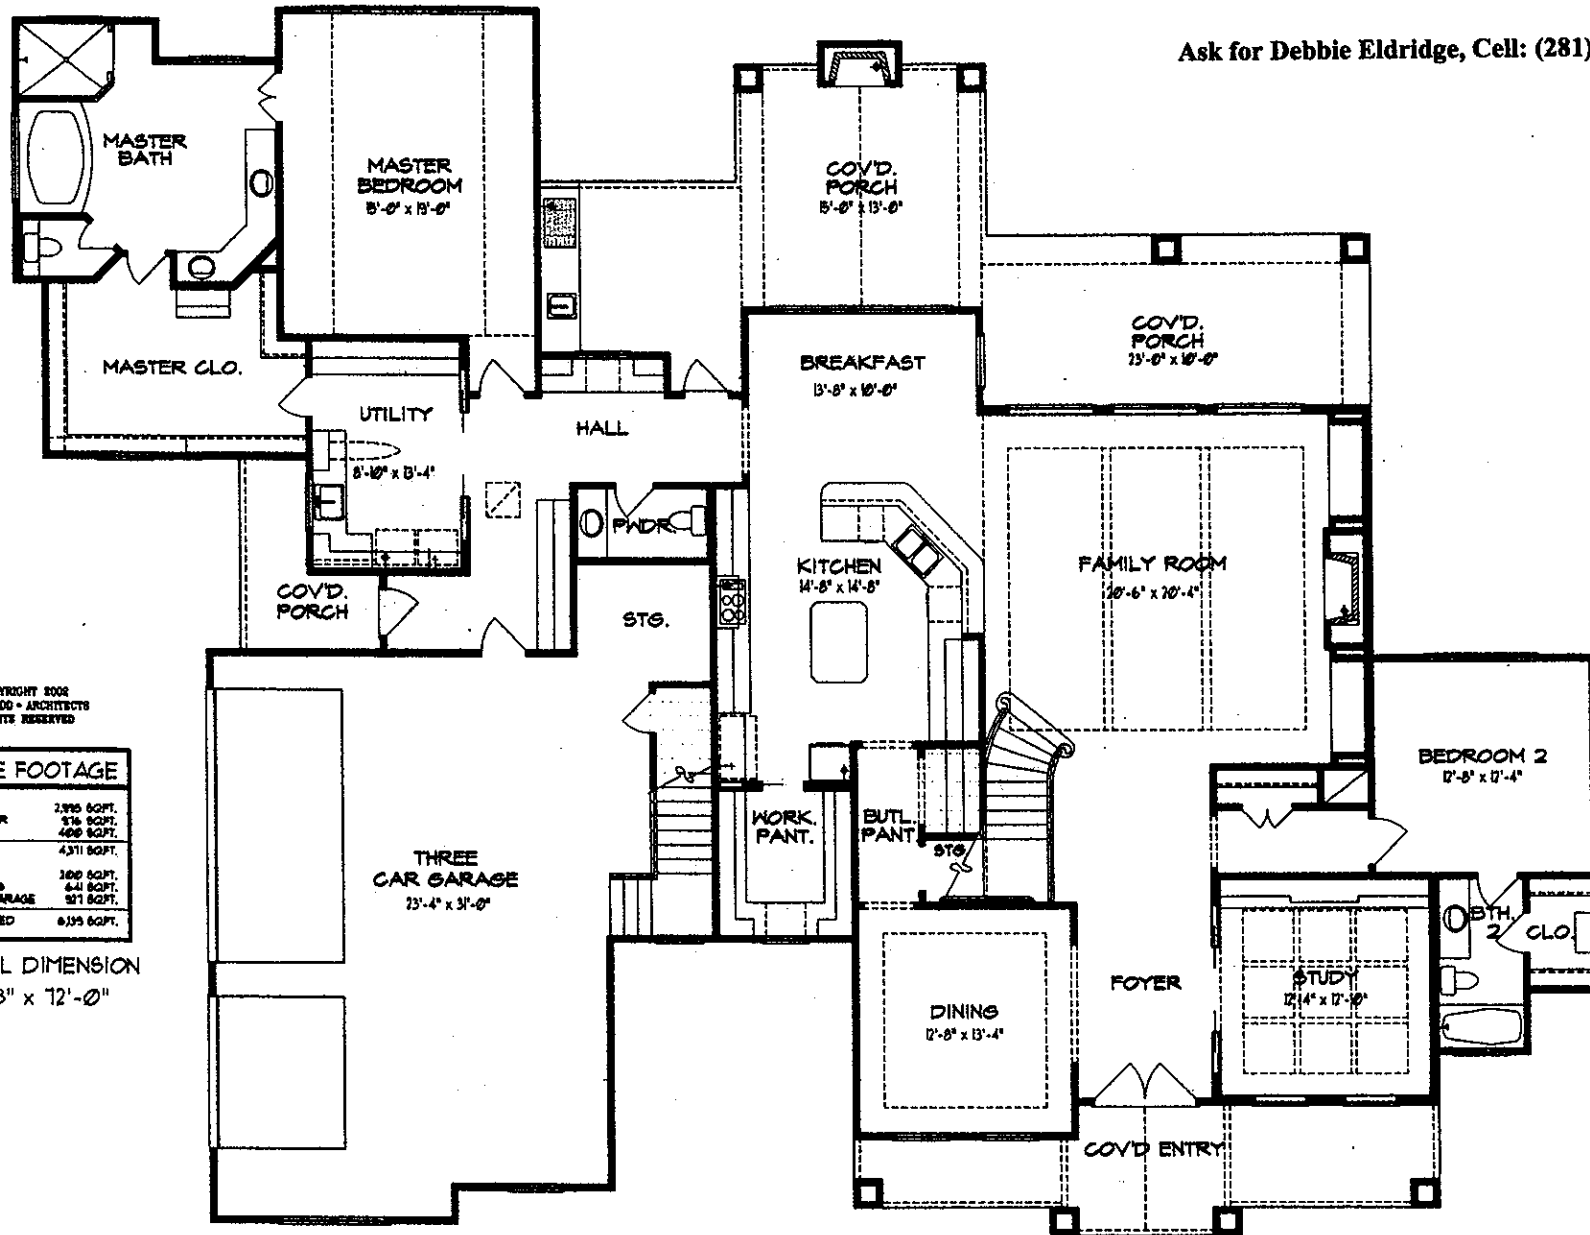

© COPYRIGHT 2008
 MARK W. TODD - ARCHITECTS
 ALL RIGHTS RESERVED

SQUARE FOOTAGE	
FIRST FLOOR	2,915 SQFT.
SECOND FLOOR	576 SQFT.
BONUS	469 SQFT.
TOTAL LIVING	4,371 SQFT.
COVD. ENTRY	100 SQFT.
COVD. PORCHES	641 SQFT.
THREE CAR GARAGE	521 SQFT.
TOTAL COVERED	6,339 SQFT.


OVERALL DIMENSION
 93'-8" x 12'-0"

FIRST FLOOR PLAN

SCALE: 1/8" = 1'-0"

Contact J. W. Neathery for more details
www.jwneathery.com 281-259-7607

Ask for Debbie Eldridge, Cell: (281) 802-3658

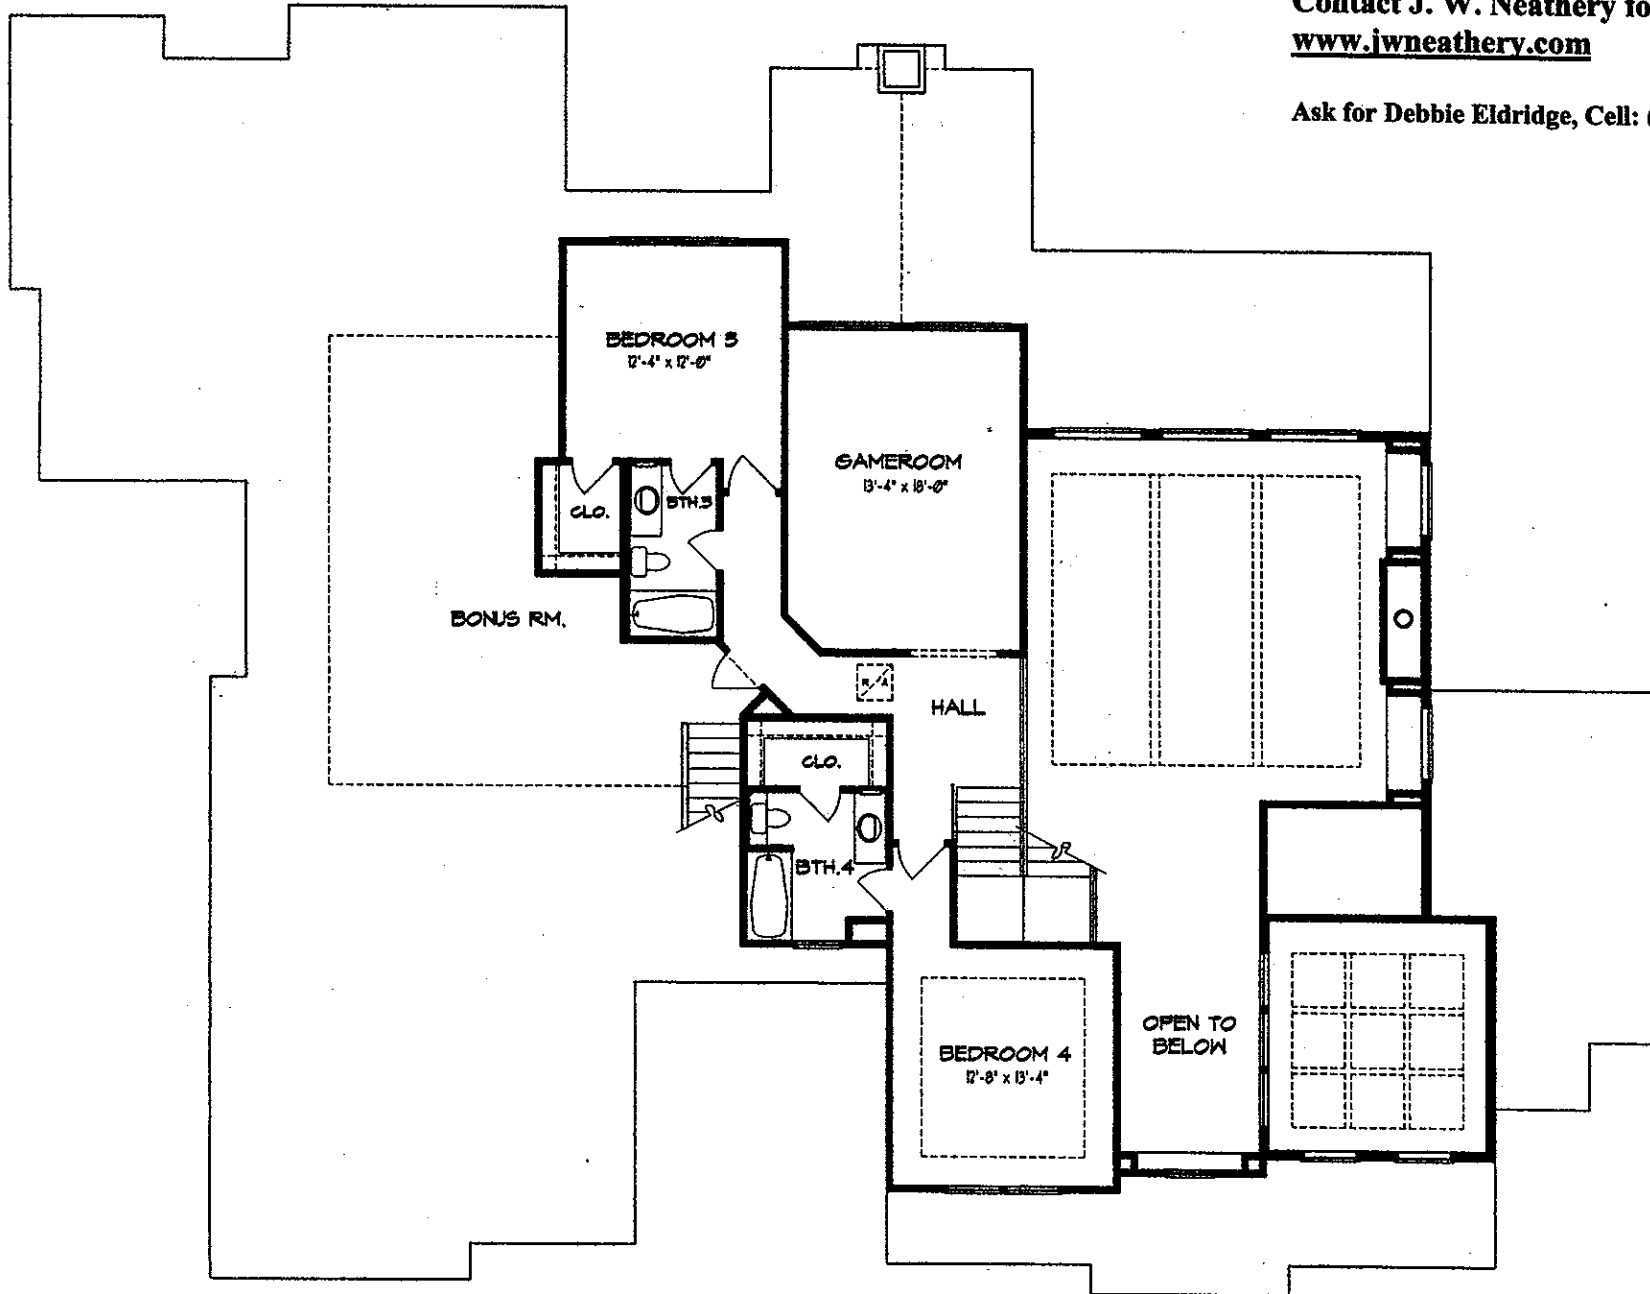

SECOND FLOOR PLAN

SCALE: 1/8" = 1'-0"

© COPYRIGHT 2008
MARK W. TODD ARCHITECTS
ALL RIGHTS RESERVED